

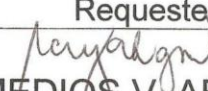
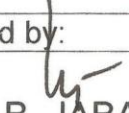
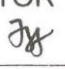
PURCHASE REQUEST


PHILIPPINE FIBER INDUSTRY DEVELOPMENT AUTHORITY
(Agency)

Department : DA-PhilFIDA PR No. : 15-03-254 Date : 03-20-2015
 Section : FUTD SAI No.: : _____ Date : _____
 ALOBS No.: : _____ Date : _____

QTY	UNIT	DESCRIPTION	Stock No.	Estimated Cost	Estimated Total Cost
1	Lot	Supply of Labor and Materials for the proposed construction of FPUL machine/equipment shed Size: 21mL x 3.3mW x 3.1mH (Please refer to attached drawings)		121,000.00	121,000.00
xxxx	xxxx	xx Charge to FUTD Fund	xxxx	xxxxxxxxxxx Total	xxxxxxxxxxxxx P 121,000.00

Purpose: Provision of shelter and security to the laboratory machinery/equipment affected by the Research Division's proposed construction of Biotech Building.

	Requested by:	Approved by:
Signature Printed Name Designation Date	 REMEDIOS V. ABGONA, PhD OIC, FUTD March 20, 2015	 PETRONILO B. JABAY OIC, DEPUTY EXECUTIVE DIRECTOR 

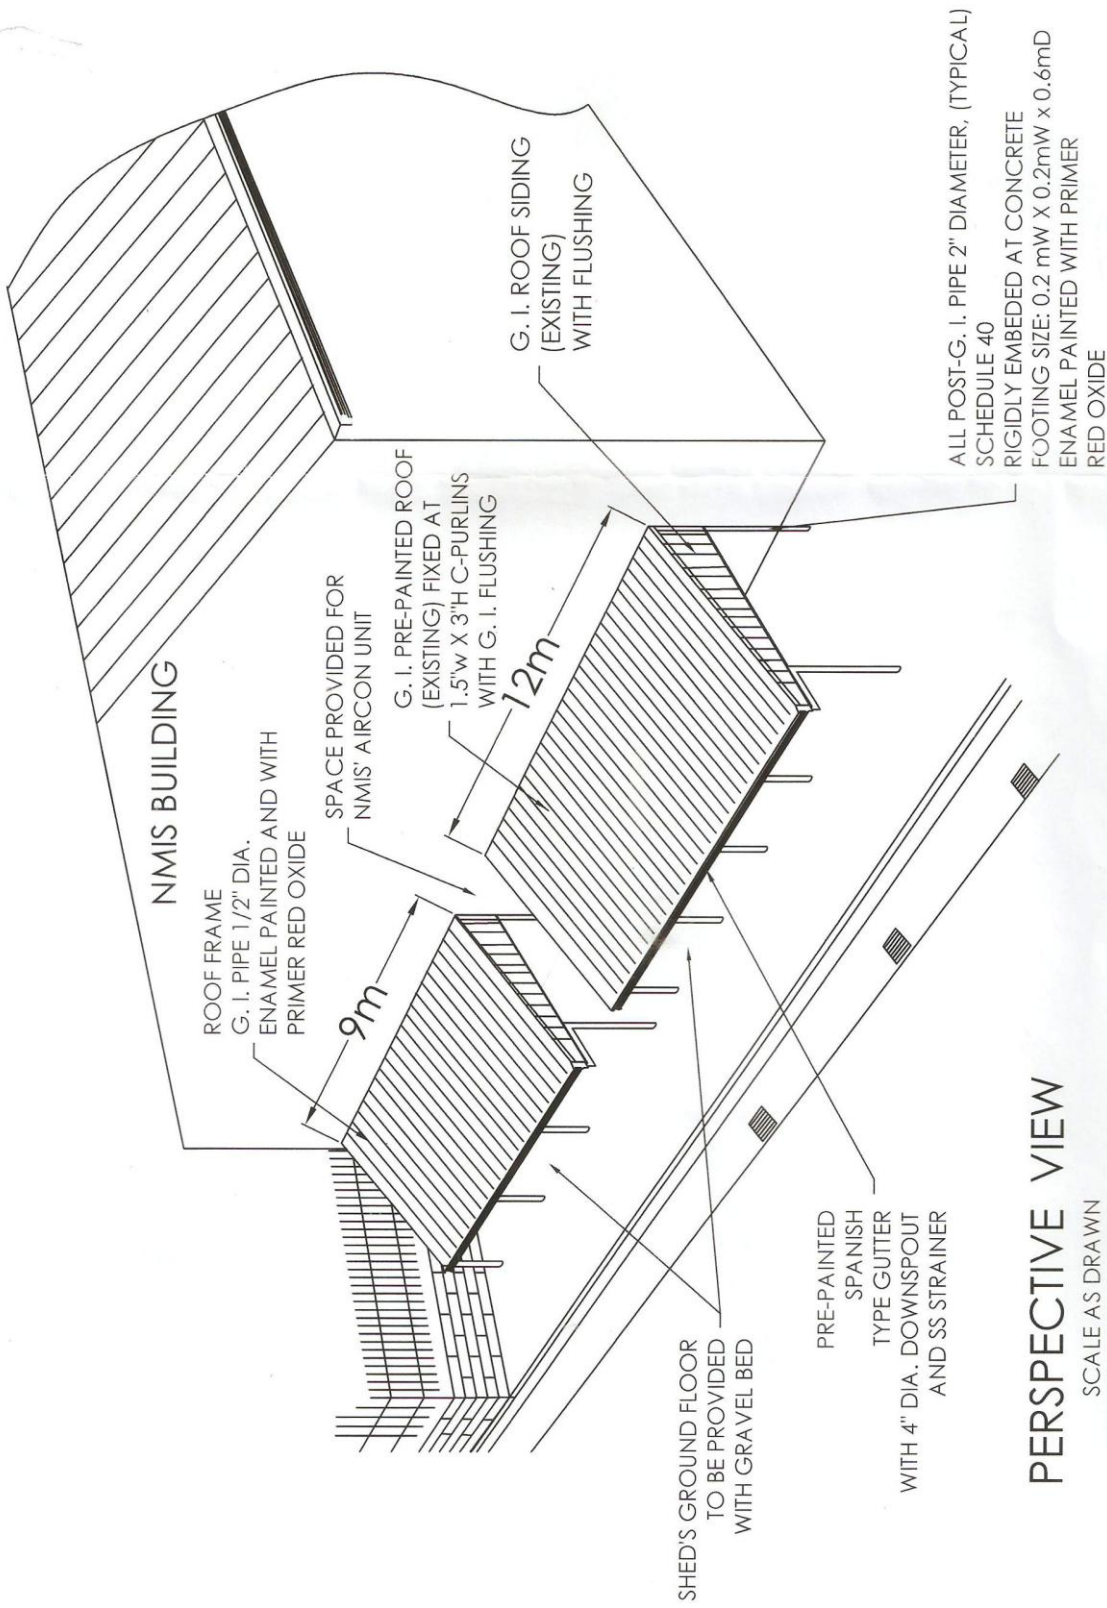

NOTE: SUBJECT FOR ACTUAL VERIFICATION

PROJECT TITLE:

PROPOSED FPUL SHED

LOCATION: Phiifida-FPUL, VISAYAS AVE., DILIMAN, QUEZON CITY

OWNER:

PHILIPPINE FIBER INDUSTRY DEVELOPMENT AUTHORITY

AGENCY HEAD:

EDUARDO HOLOYOHAY, CESO V
OIC, EXECUTIVE DIRECTOR

DRAWN BY:

RPV AND RBB

DESIGN BY:

FES

CONCEPT BY:

FES

CHECKED AND
APPROVED BY:

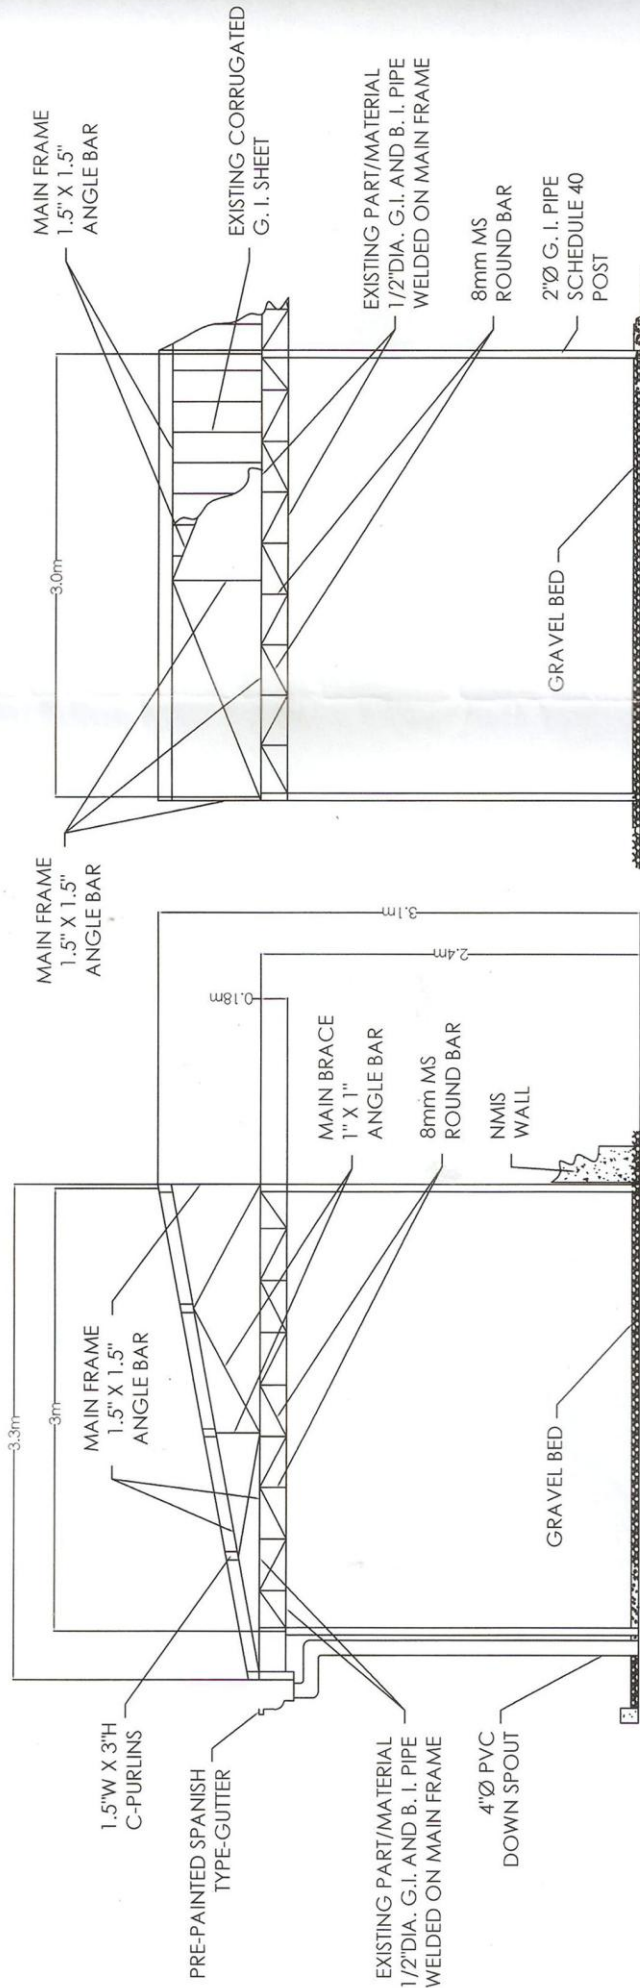
102-16-2857

RECOMMENDING:

Remedios
REMEDIOS ABONDA, PHD
OIC, RUID

1

2



RIGHT SIDE VIEW
SCALE AS DRAWN

REAR VIEW
SCALE AS DRAWN

DETAILED DRAWING
SCALE AS DRAWN

NOTE: SUBJECT FOR ACTUAL VERIFICATION

PROJECT TITLE:

PROPOSED FPUL SHED

LOCATION:

Philfida-FPUL, VISAYAS AVE., DILIMAN, QUEZON CITY

OWNER:

PHILIPPINE FIBER INDUSTRY DEVELOPMENT AUTHORITY

AGENCY HEAD:

EDUARDO HOLOYOHAY, CESO V
O/C, EXECUTIVE DIRECTOR

DRAWN BY:

RPV AND RBB

DESIGN BY:

FES

CONCEPT BY:

FES

CHECKED AND
CREATED BY:

RPV
RBB-160-3879

RECOMMENDING:

Remedios
REMEDIOS V. ABONIA, PhD
O/C, RUID

2

2